


LEGEND	
Ⓢ	SMOKE DETECTOR
Ⓜ	HEAT DETECTOR
EM	EMERGENCY LIGHT
EXIT	EXIT LIGHT

LEGEND	
●	SPRINKLER
↗	5.0 kg. CO2 FIRE EXTINGUISHER
↘	4.0 kg. DRY POWDER FIRE EXTINGUISHER
■	BRAKE GLASS
⊠	SUNDER

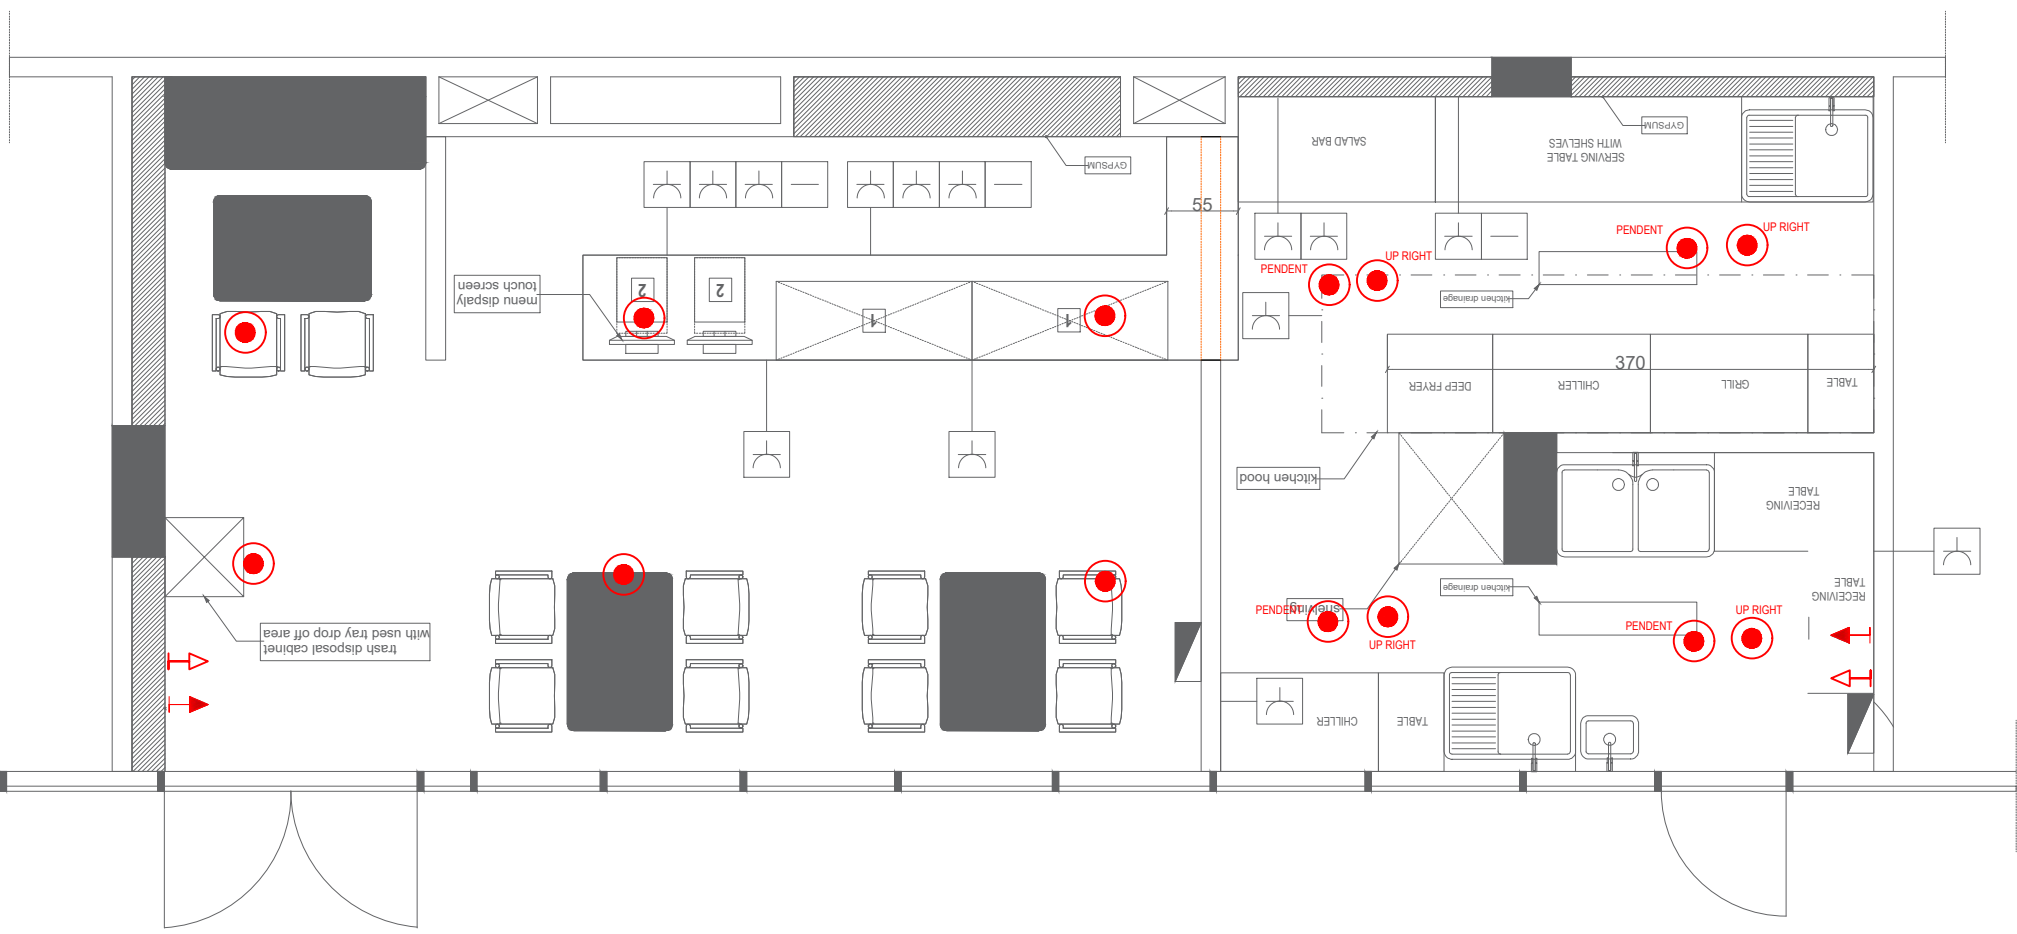

CLIENT :
BIG MOUTH CAFE

PROJECT TITLE:
BIG MOUTH cafe
LOCATION : Off-campus student housing complex,
Academic City, Dubai, UAE
SHOP NUMBERS : G, GF-RE-005 and G, GF-RE-006

FIRE CONTRACTOR

BLOCK: PLOT: 8120287 LOCATION:

SCALE AS SHOWN	DLT. BY SRI	CKD. BY VEN
DATE 2-2-2020	PROJ. NO:	

DRAWING TITLE:
FIRE FIGHTING LAYOUT PLAN

DWG NO. :
FF-101